

PLANZEICHENERKLÄRUNG

gem. § 2 der Verordnung über die Ausarbeitung der Bauverfahren und die Darstellung des Planwerks vom 30. Juli 1981.

Bestandsdarstellung table with symbols for buildings, streets, and boundaries.

Art und Maß der baulichen Nutzung table with categories like Klein- und Mischgebiete.

Begrenzungslinien table with symbols for street and building boundaries.

Verkehrflächen, Grünflächen und übrige Flächen table with symbols for parking and green spaces.

Sonstige Festsetzungen table with symbols for trees and other features.



Kennzeichnungen table with symbols for various planning markers.

Nachrichtliche Übernahmen table with text about the plan's validity.

Vermerke table with symbols for boundaries and other notes.

Textliche Festsetzungen section with numbered paragraphs detailing regulations.

Approval signatures and dates for the plan.

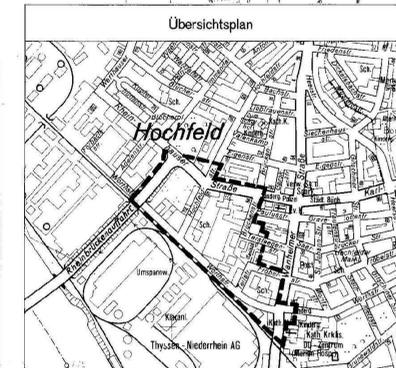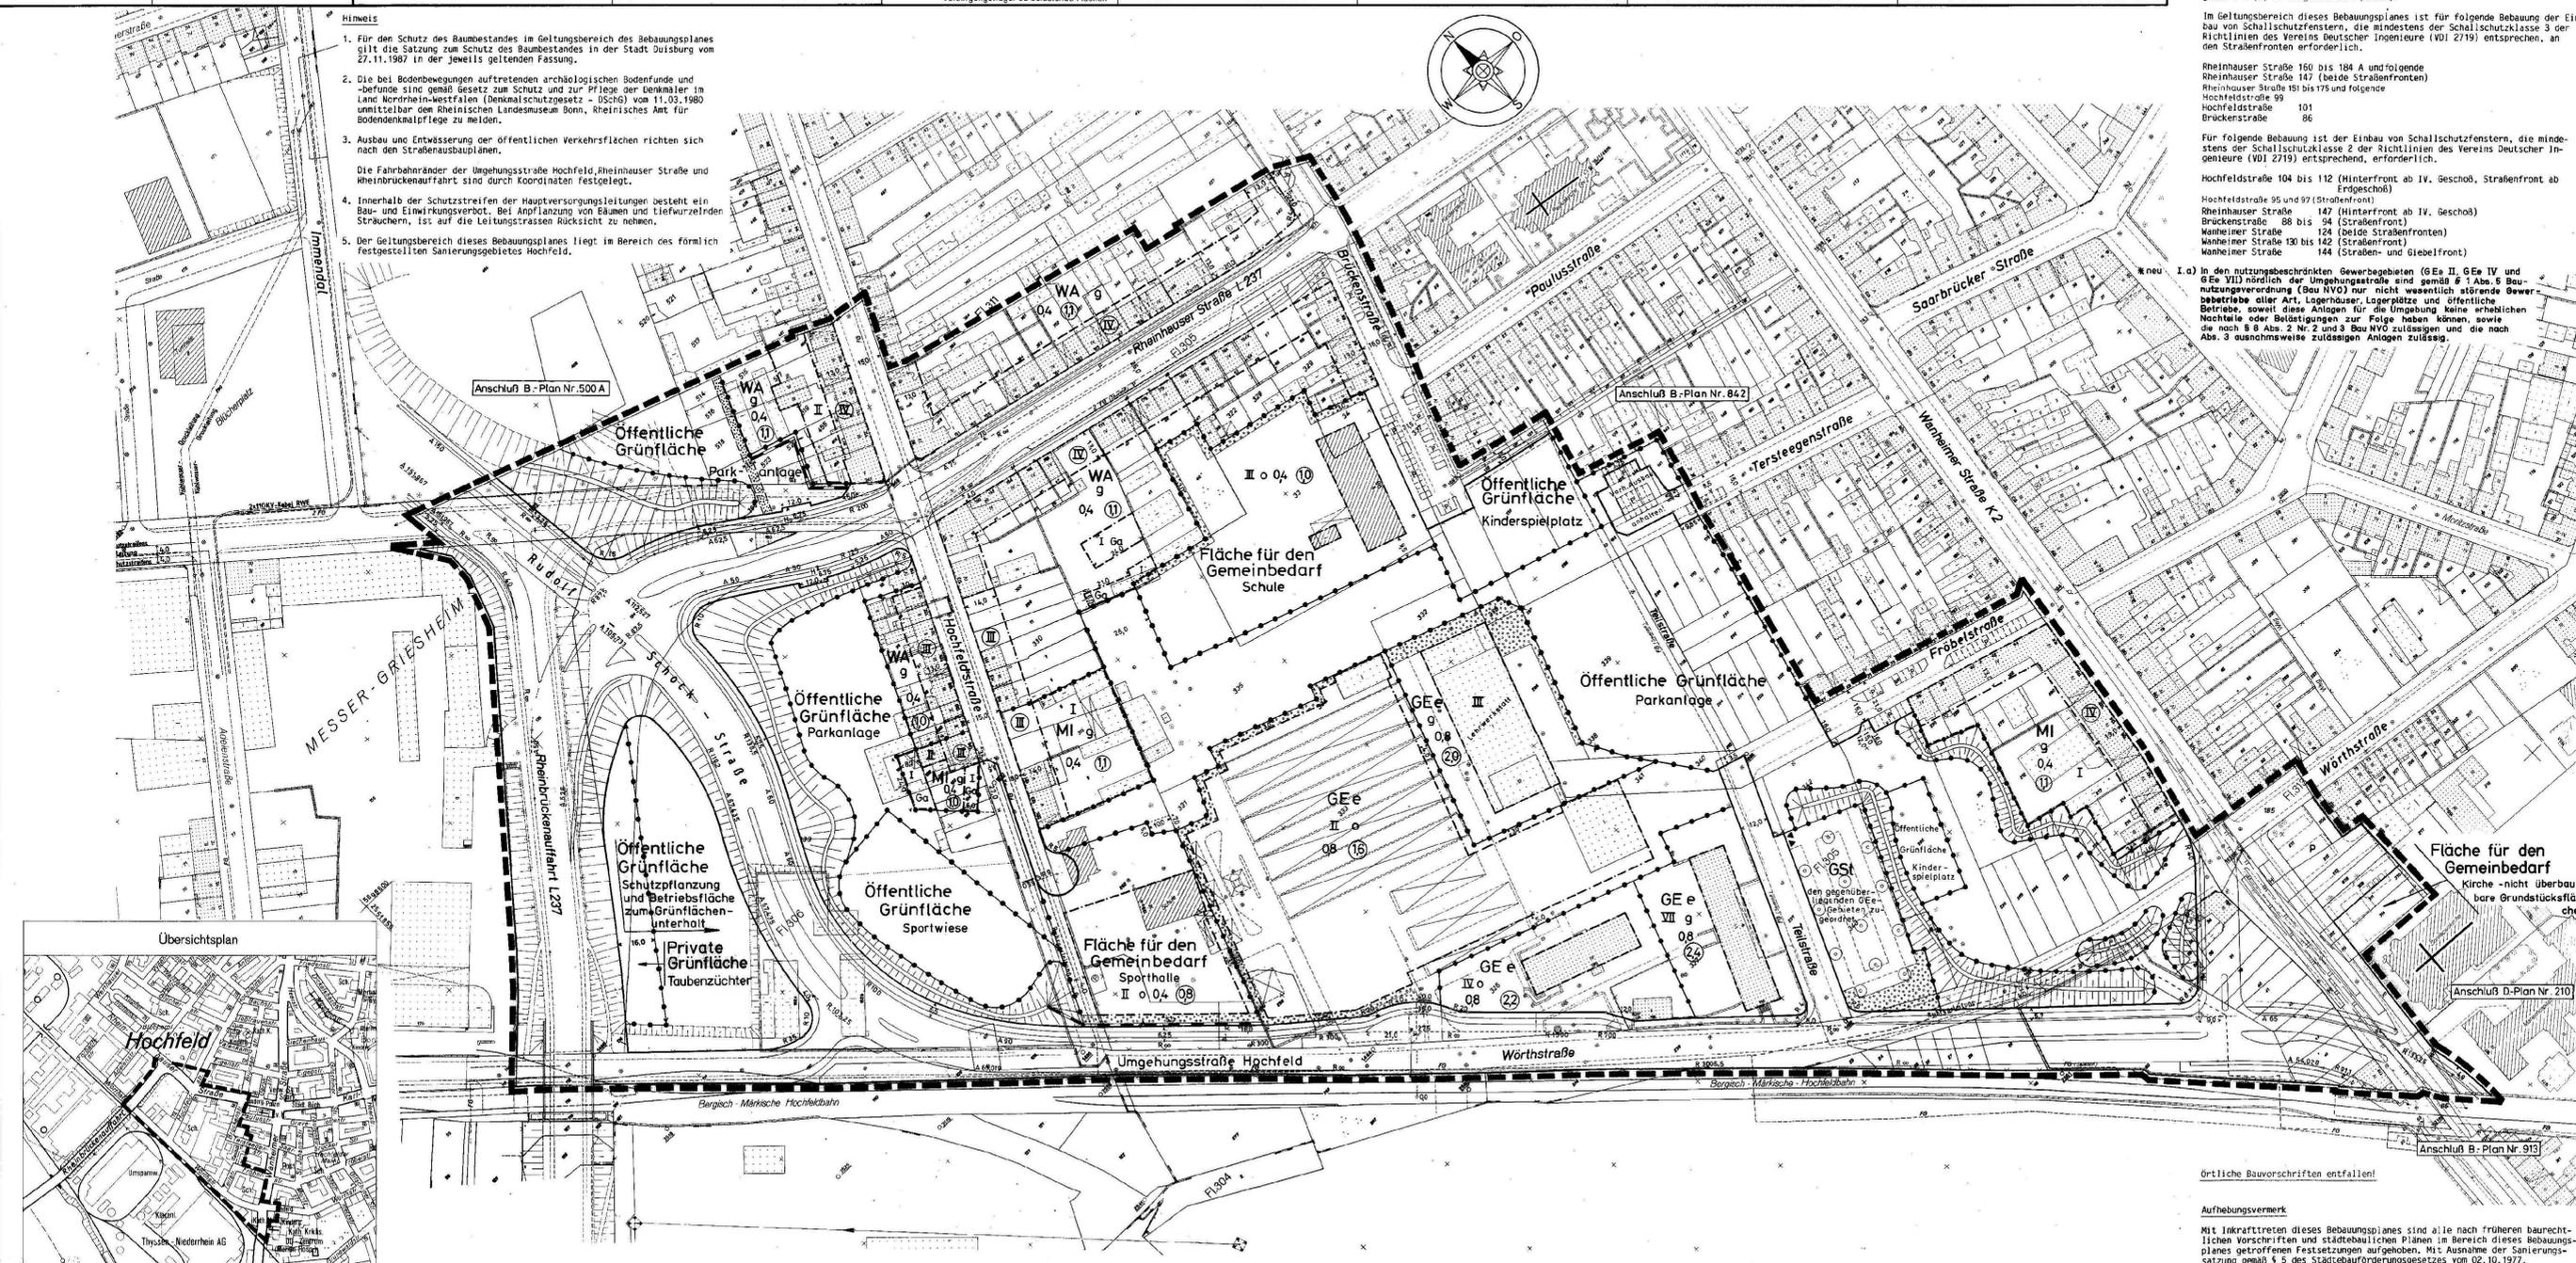

Stadt Duisburg logo and address information for the planning office.

BEBAUUNGSPLAN NR. 587 - Hochfeld - title and purpose of the plan.

Der Bebauungsplan besteht aus... section describing the plan's components.

Es wird beschließt, daß die Bestandsangaben... section regarding data accuracy.

Für die Erarbeitung des Planwerks... section about the planning process.

Dieser Plan ist auf Grund von Bedenken... section regarding plan modifications.

Diese Satzung entspricht dem Beschluß... section about the council's decision.

Der Rat der Stadt hat am 12.03.1990... section about the council's approval.

Der Rat der Stadt hat am 20.09.1990... section about the council's approval.

Der Rat der Stadt hat am 27.2.89... section about the council's approval.

Der Rat der Stadt hat am 27.2.89... section about the council's approval.

Vertical column of approval signatures and dates on the right side of the map.



Vertical column of text on the left side of the map, including 'Hinweis' and 'Anschluß B-Plan Nr. 500 A'.