

PLANZEICHENERKLÄRUNG

gem. § 2 der Verordnung über die Ausarbeitung der Bauleitpläne und die Darstellung des Planinhalts vom 30. Juli 1981.

Bestandsdarstellung table with symbols for public buildings, residential buildings, and other structures.

Art und Maß der baulichen Nutzung table with categories like Kleinwohngebiete, Reine Wohngebiete, etc.

Begrenzungslinien table with symbols for street boundaries, building boundaries, etc.

Verkehrflächen, Grünflächen und übrige Flächen table with symbols for street surfaces, parking, etc.

Sonstige Festsetzungen table with symbols for parking spaces, garages, etc.

Kennzeichnungen table with symbols for street names and other markings.

Nachrichtliche Übernahmen table with symbols for property boundaries and other notices.

Vermerke table with symbols for new paving and light height.

Textliche Festsetzungen section containing 4 numbered paragraphs detailing building regulations.


Örtliche Bauvorschriften section containing 1 and 2 numbered paragraphs detailing local building rules.

Aufhebungsvermerk section detailing the cancellation of previous planning documents.

Anlagen zur Außenwerbung section detailing rules for outdoor advertising.



Hinweis section providing information about the protection of trees and the validity of the plan.

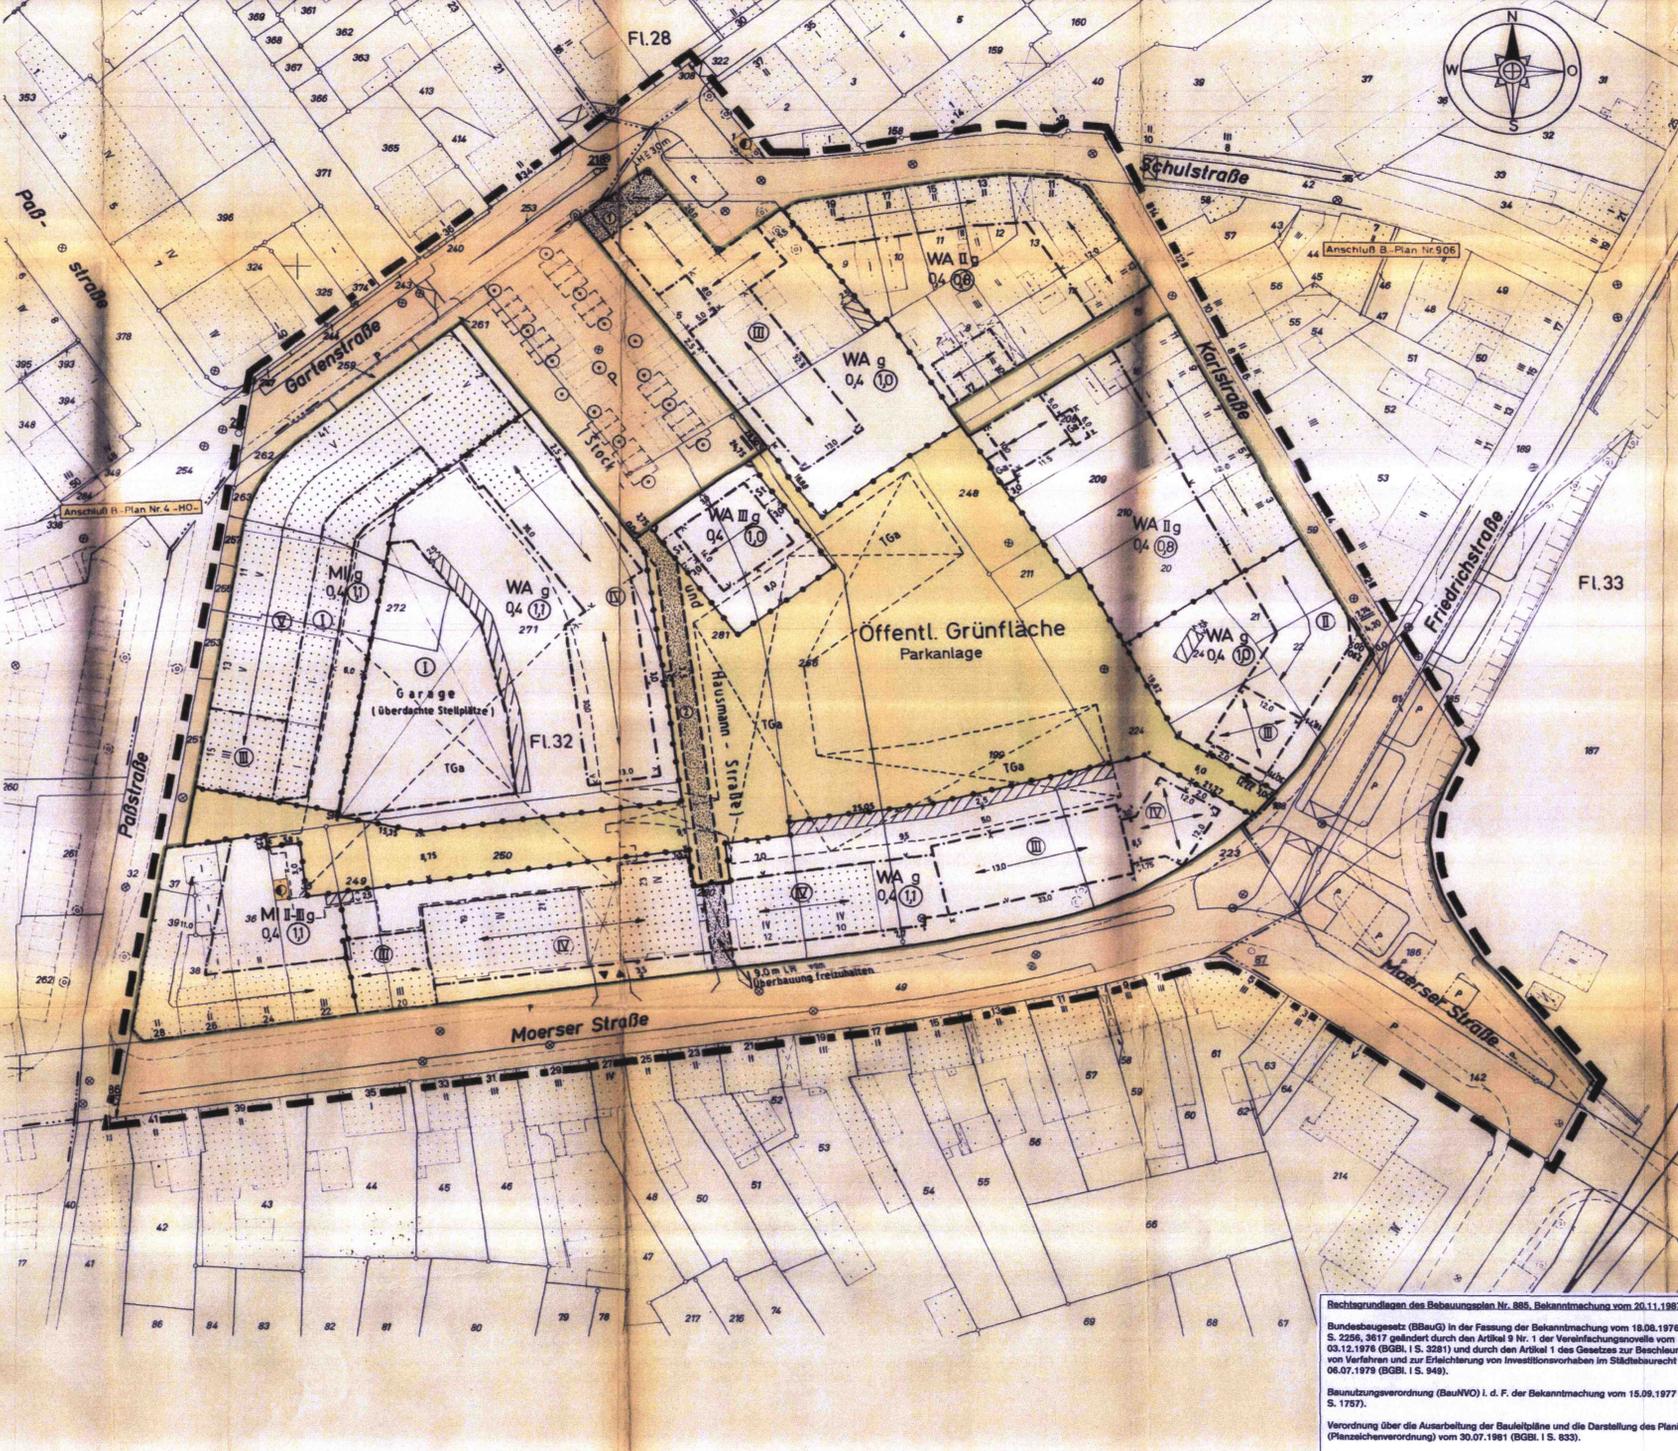

Administrative section containing resolutions and signatures from the City Council of Duisburg, dated 11.10.2016 and 27.4.17.

Header section for 'Behauungsplan Nr. 885 1. Änderung Homberg' with logos and contact information.

Information box for the 1st amendment of the planning plan, dated 17.10.2016.

Information box for the 1st amendment of the planning plan, dated 17.10.2016.

Information box for the 1st amendment of the planning plan, dated 11.10.2016.

Information box for the 1st amendment of the planning plan, dated 11.10.2016.

Additional notes and references at the bottom right of the page.